

NOTES
 The main contractor is to check all dimensions, tolerances and references.
 Any errors or discrepancies should be notified to the architect.
 Do not scale off this drawing.
 This drawing is the copyright of Erskine Walsh Ltd. and must not be reproduced in whole or part or used for the execution of work without their written consent.

AMENDMENTS

Pre-planning issue
Issued to committee meeting
Pre-planning application
Survey update
Issued to committee meeting
Issued for approval
Planning issue
Client comments



REVISION	DATE
P1	27/09/2018
P2	11/10/2018
P3	27/11/2018
P4	19/07/2019
P5	04/11/2019
P6	02/03/2020
P7	02/04/2020
P8	20/05/2020

AREA

Proposed
 GEA = 435.5 sqm
 GIA = 379.8 sqm

Existing
 GEA = 373.0 sqm
 GIA = 311.0 sqm

NOTE: calculations exclude first floor

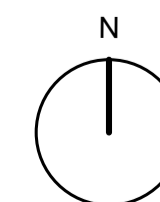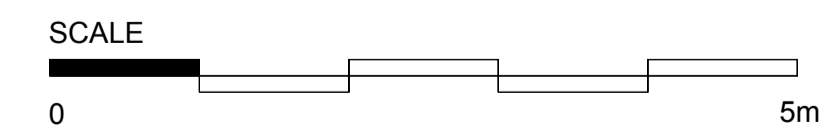


Erskine Walsh Ltd.
 www.erskinewalsharchitects.com

PROJECT: Thursley Village Hall, London

DRAWING: Proposed Ground Floor Plan

STATUS: Planning

SCALE	DATE	DRG NO.
1:100 @A3	20/05/2020	2056_102_P8


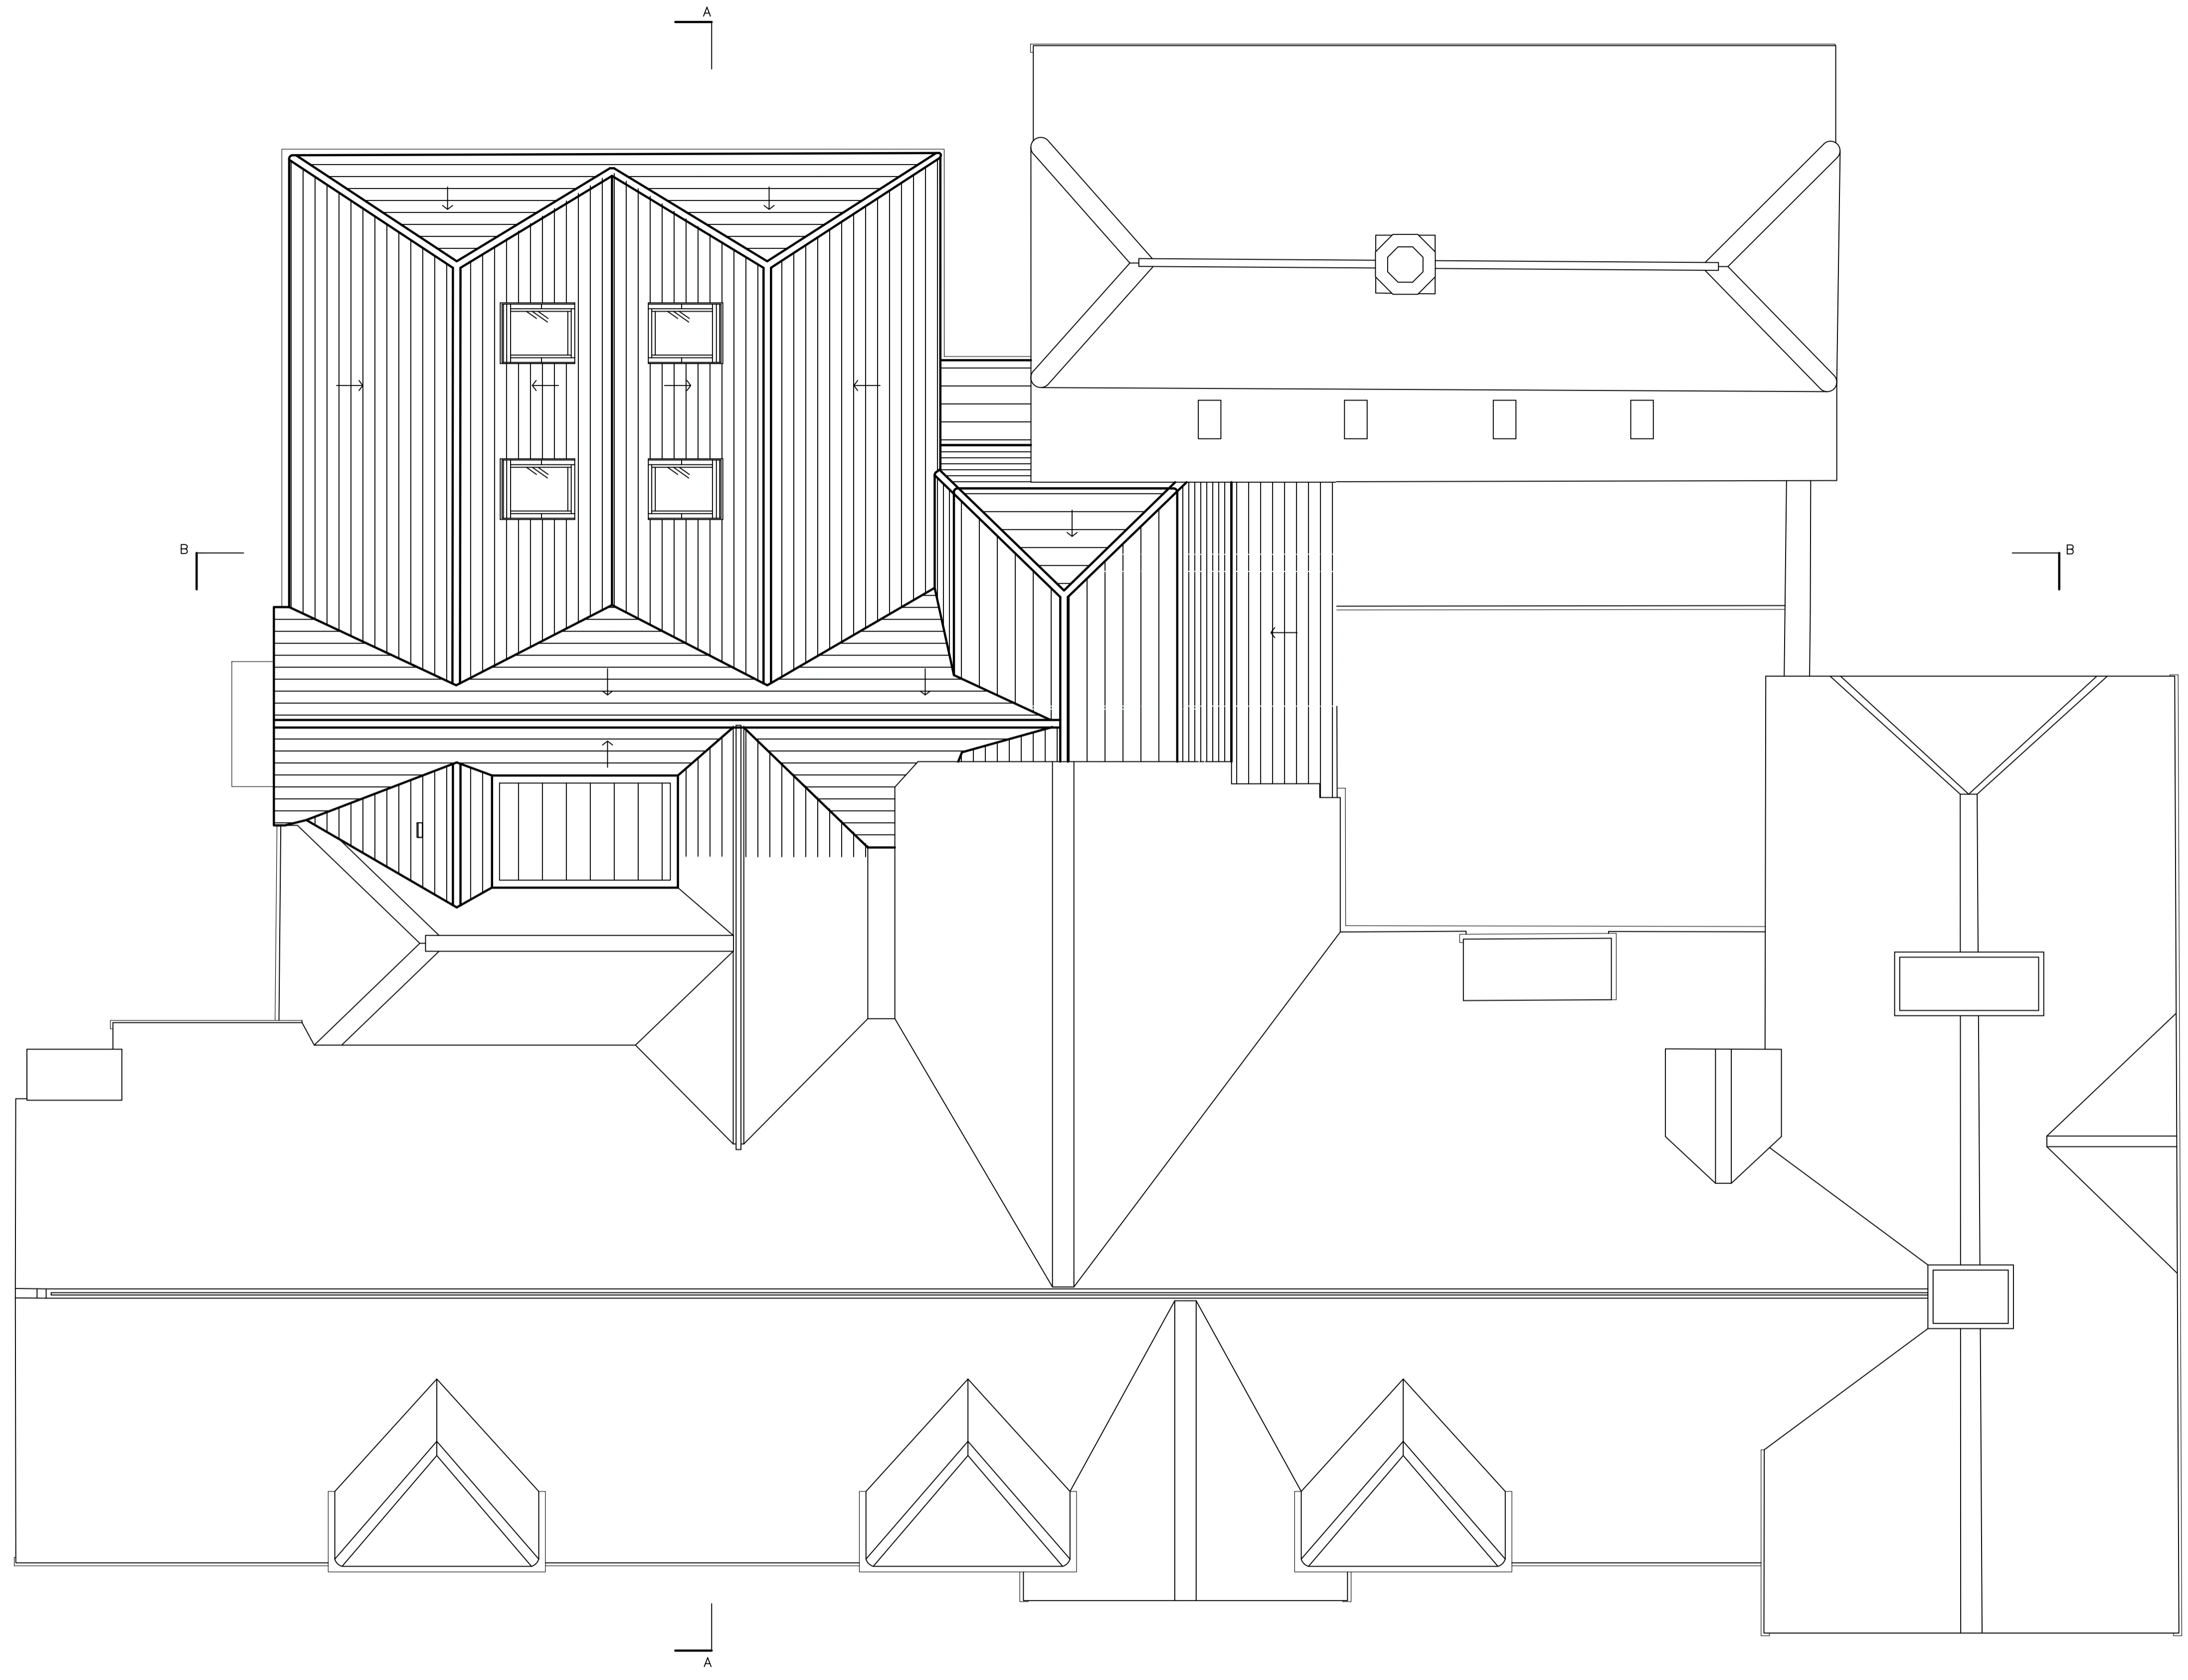


NOTES
 The main contractor is to check all dimensions, tolerances and references.
 Any errors or discrepancies should be notified to the architect.
 Do not scale off this drawing.
 This drawing is the copyright of Erskine Walsh Ltd. and must not be reproduced
 in whole or part or used for the execution of work without their written consent.

AMENDMENTS
 Pre-planning issue
 Issued to committee meeting
 Pre-planning application
 Survey update
 Issued to committee meeting
 Issued for approval
 Planning issue
 Client comments

REVISION	DATE
P1	27/09/2018
P2	11/10/2018
P3	27/11/2018
P4	19/07/2019
P5	04/11/2019
P6	02/03/2020
P7	02/04/2020
P8	20/05/2020

- MATERIALS**
- ☐ Clay slates
 - ☐ Stone wall
 - ☐ Brick (tan, runner bond)
 - ☐ Softwood profile

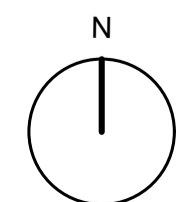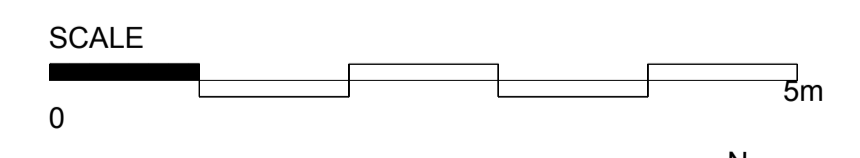



Front Elevation



Rear Elevation



← PLANNING EXTENTS →

NOTES
 The main contractor is to check all dimensions, tolerances and references.
 Any errors or discrepancies should be notified to the architect.
 Do not scale off this drawing.
 This drawing is the copyright of Erskine Walsh Ltd. and must not be reproduced
 in whole or part or used for the execution of work without their written consent.

AMENDMENTS
 Pre-planning issue
 Issued to committee meeting
 Pre-planning application
 Survey update
 Issued to committee meeting
 Issued for approval
 Planning issue
 Client comments

REVISION	DATE
P1	27/09/2018
P2	11/10/2018
P3	27/11/2018
P4	19/07/2019
P5	04/11/2019
P6	02/03/2020
P7	02/04/2020
P8	20/05/2020

- MATERIALS**
- ☐ Clay slates
 - ☐ Stone wall
 - ☐ Brick (tan, runner bond)
 - ☐ Softwood profile

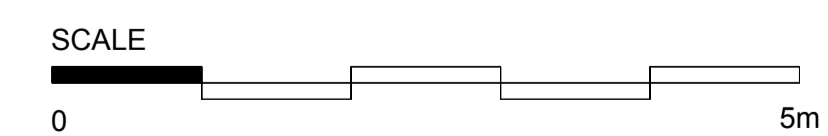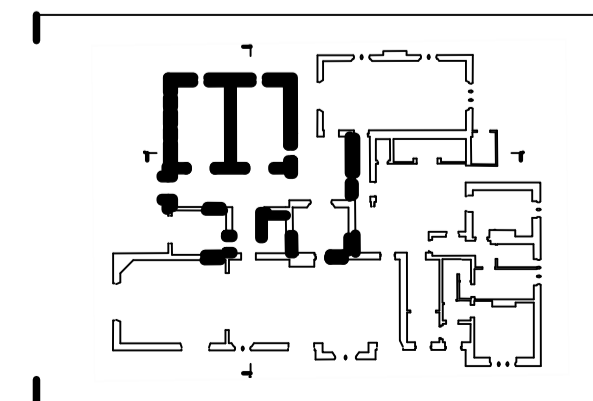

Erskine Walsh Ltd.
 www.erskinewalsharchitects.com

PROJECT: Thursley Village Hall, London

DRAWING: Proposed Front & Rear Elevation

STATUS: Planning


SCALE	DATE	DRG NO.
1:100 @A3	20/05/2020	2056_104_P8



West Elevation



East Elevation

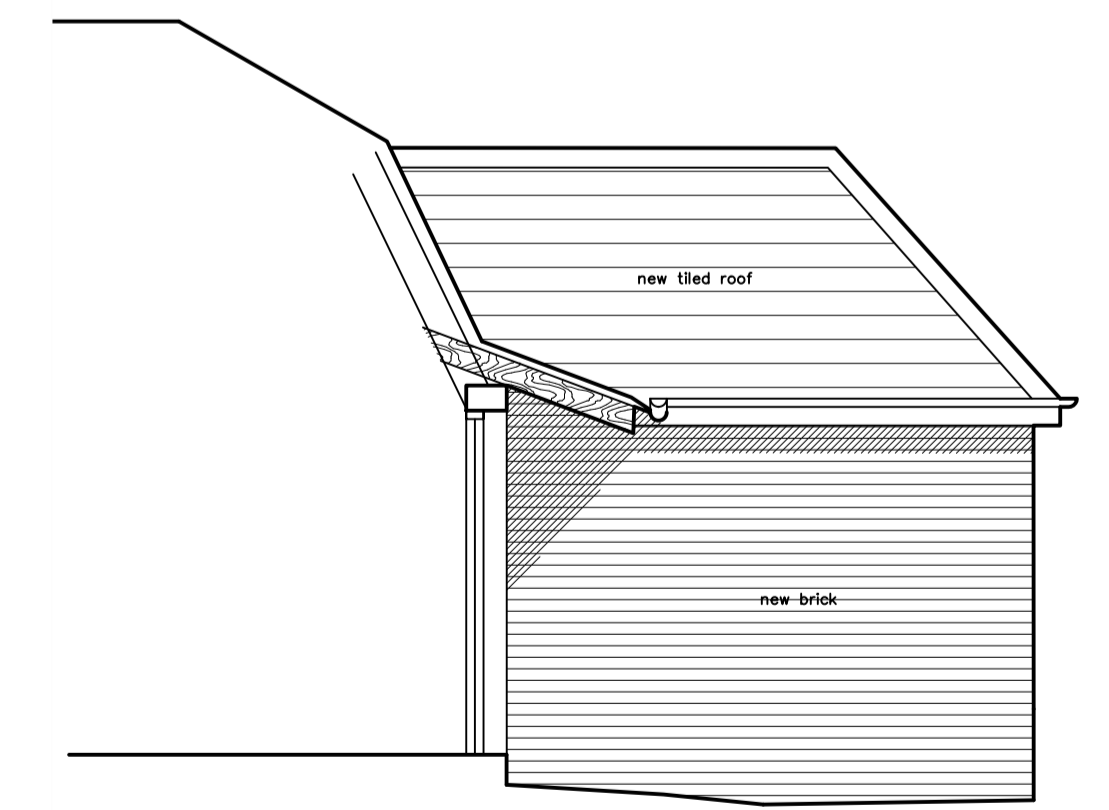



East Sectional Elevation

NOTES
 The main contractor is to check all dimensions, tolerances and references.
 Any errors or discrepancies should be notified to the architect.
 Do not scale off this drawing.
 This drawing is the copyright of Erskine Walsh Ltd. and must not be reproduced in whole or part or used for the execution of work without their written consent.

AMENDMENTS
 Pre-planning issue
 Issued to committee meeting
 Pre-planning application
 Survey update
 Issued to committee meeting
 Issued for approval
 Planning issue
 Client comments

REVISION	DATE
P1	27/09/2018
P2	11/10/2018
P3	27/11/2018
P4	19/07/2019
P5	04/11/2019
P6	02/03/2020
P7	02/04/2020
P8	20/05/2020

- MATERIALS**
- ① Clay slates
 - ② Stone wall
 - ③ Brick (tan, runner bond)
 - ④ Softwood profile

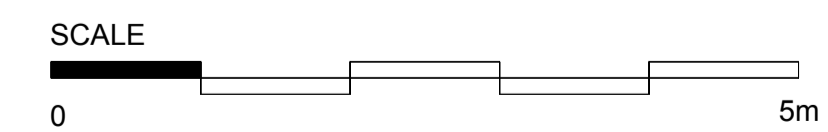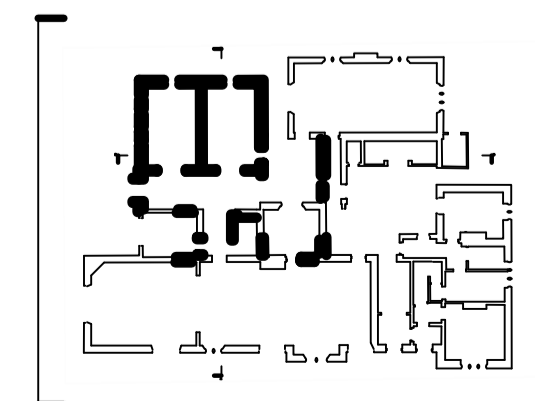



Erskine Walsh Ltd.
 www.erskinewalsharchitects.com

PROJECT: Thursley Village Hall, London

DRAWING: Proposed West & East Elevation

STATUS: Planning

SCALE: 1:100 @A3
 DATE: 20/05/2020
 DRG NO.: 2056_105_P8

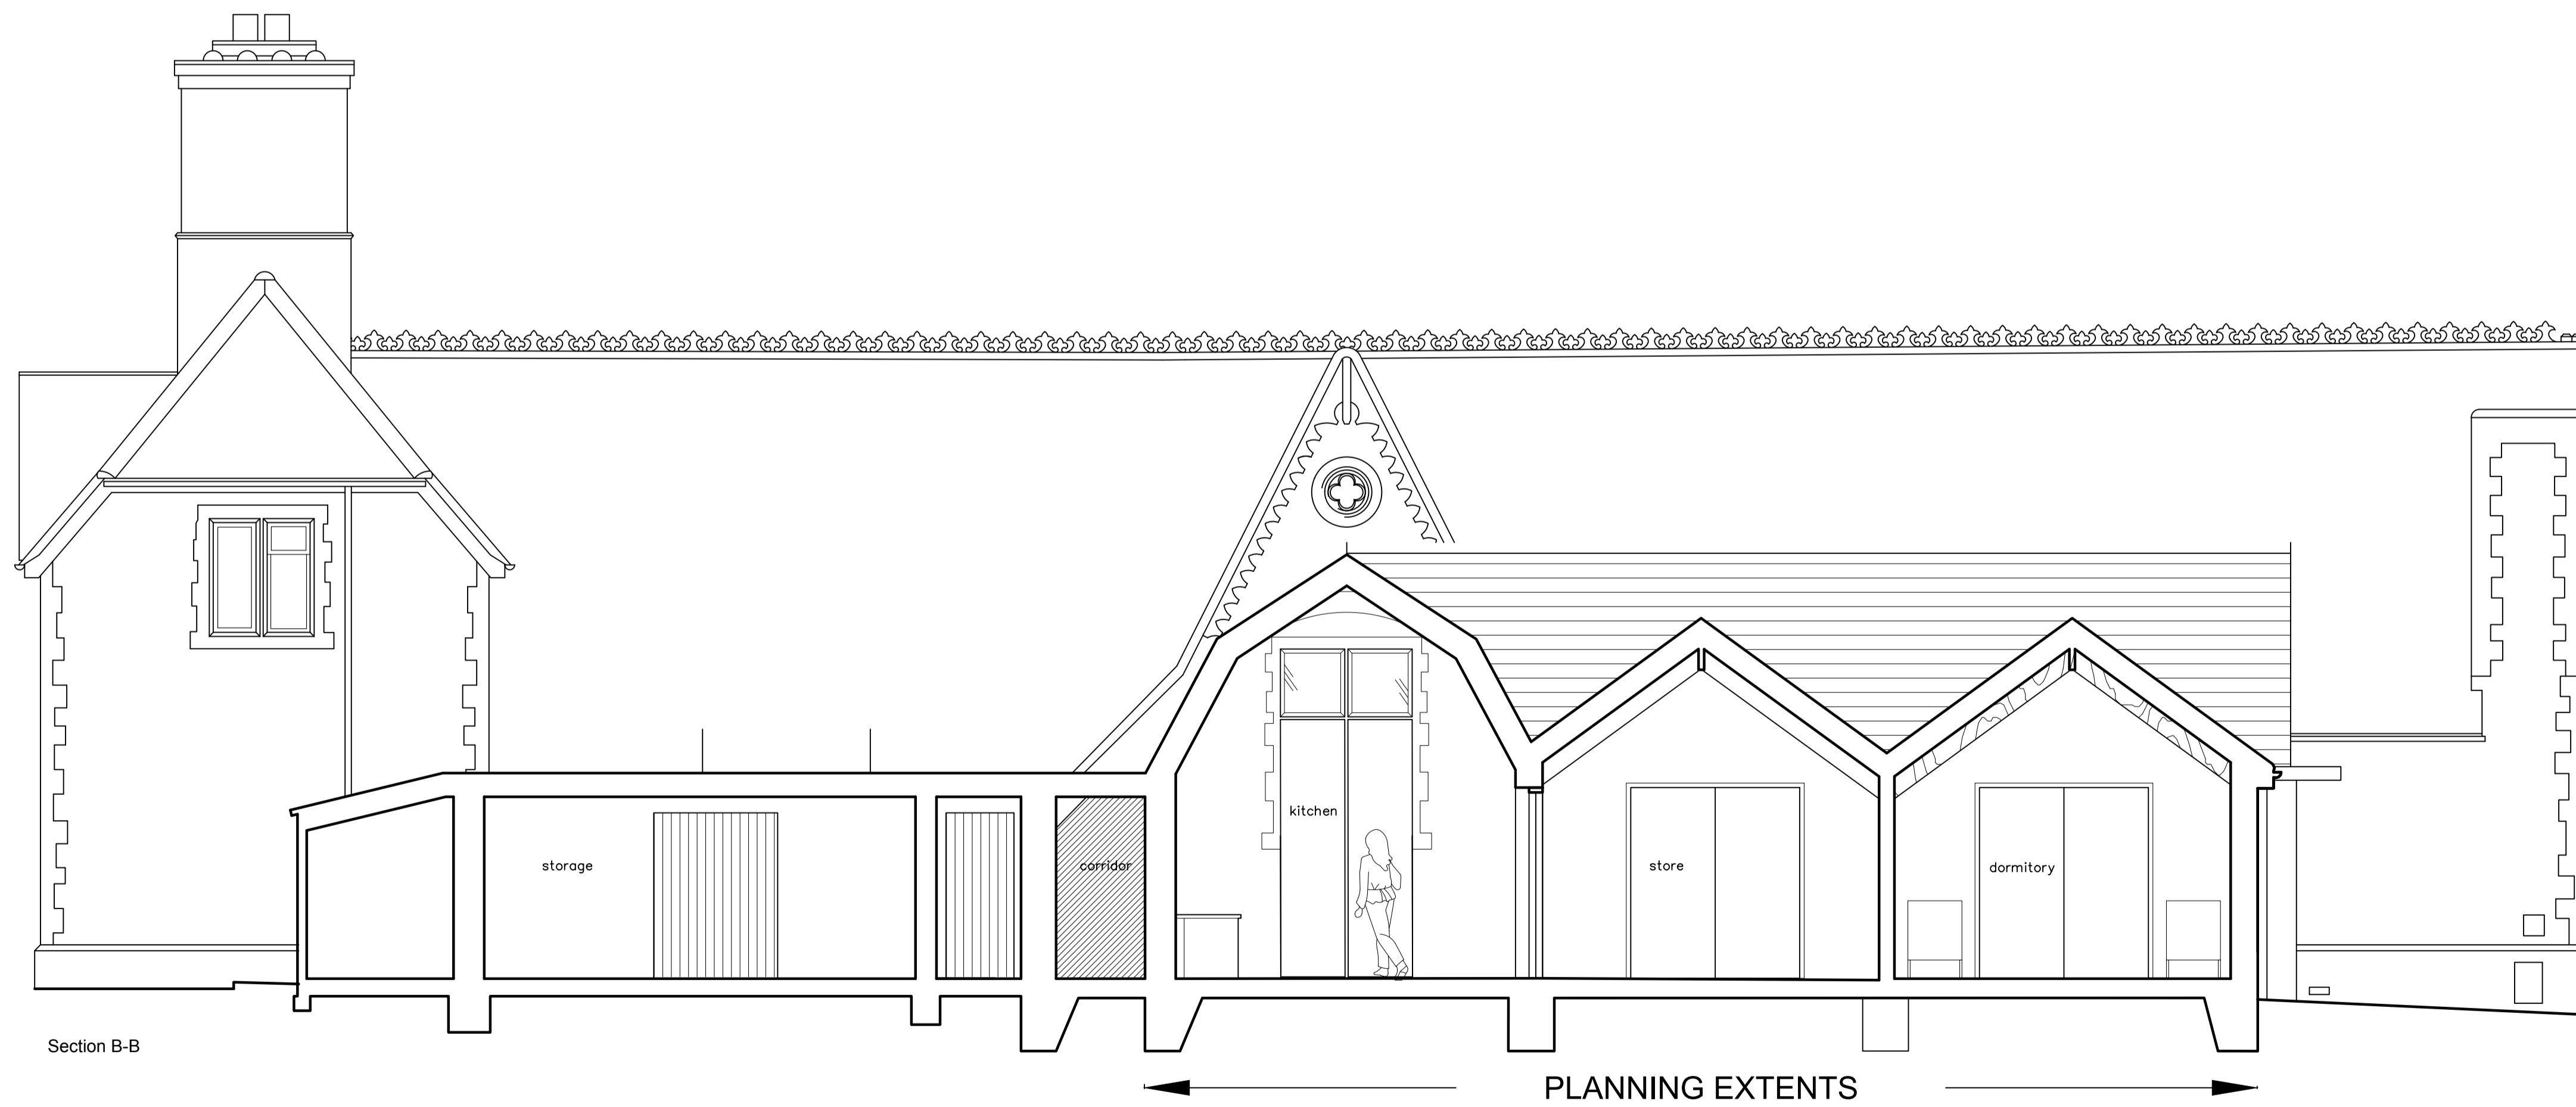
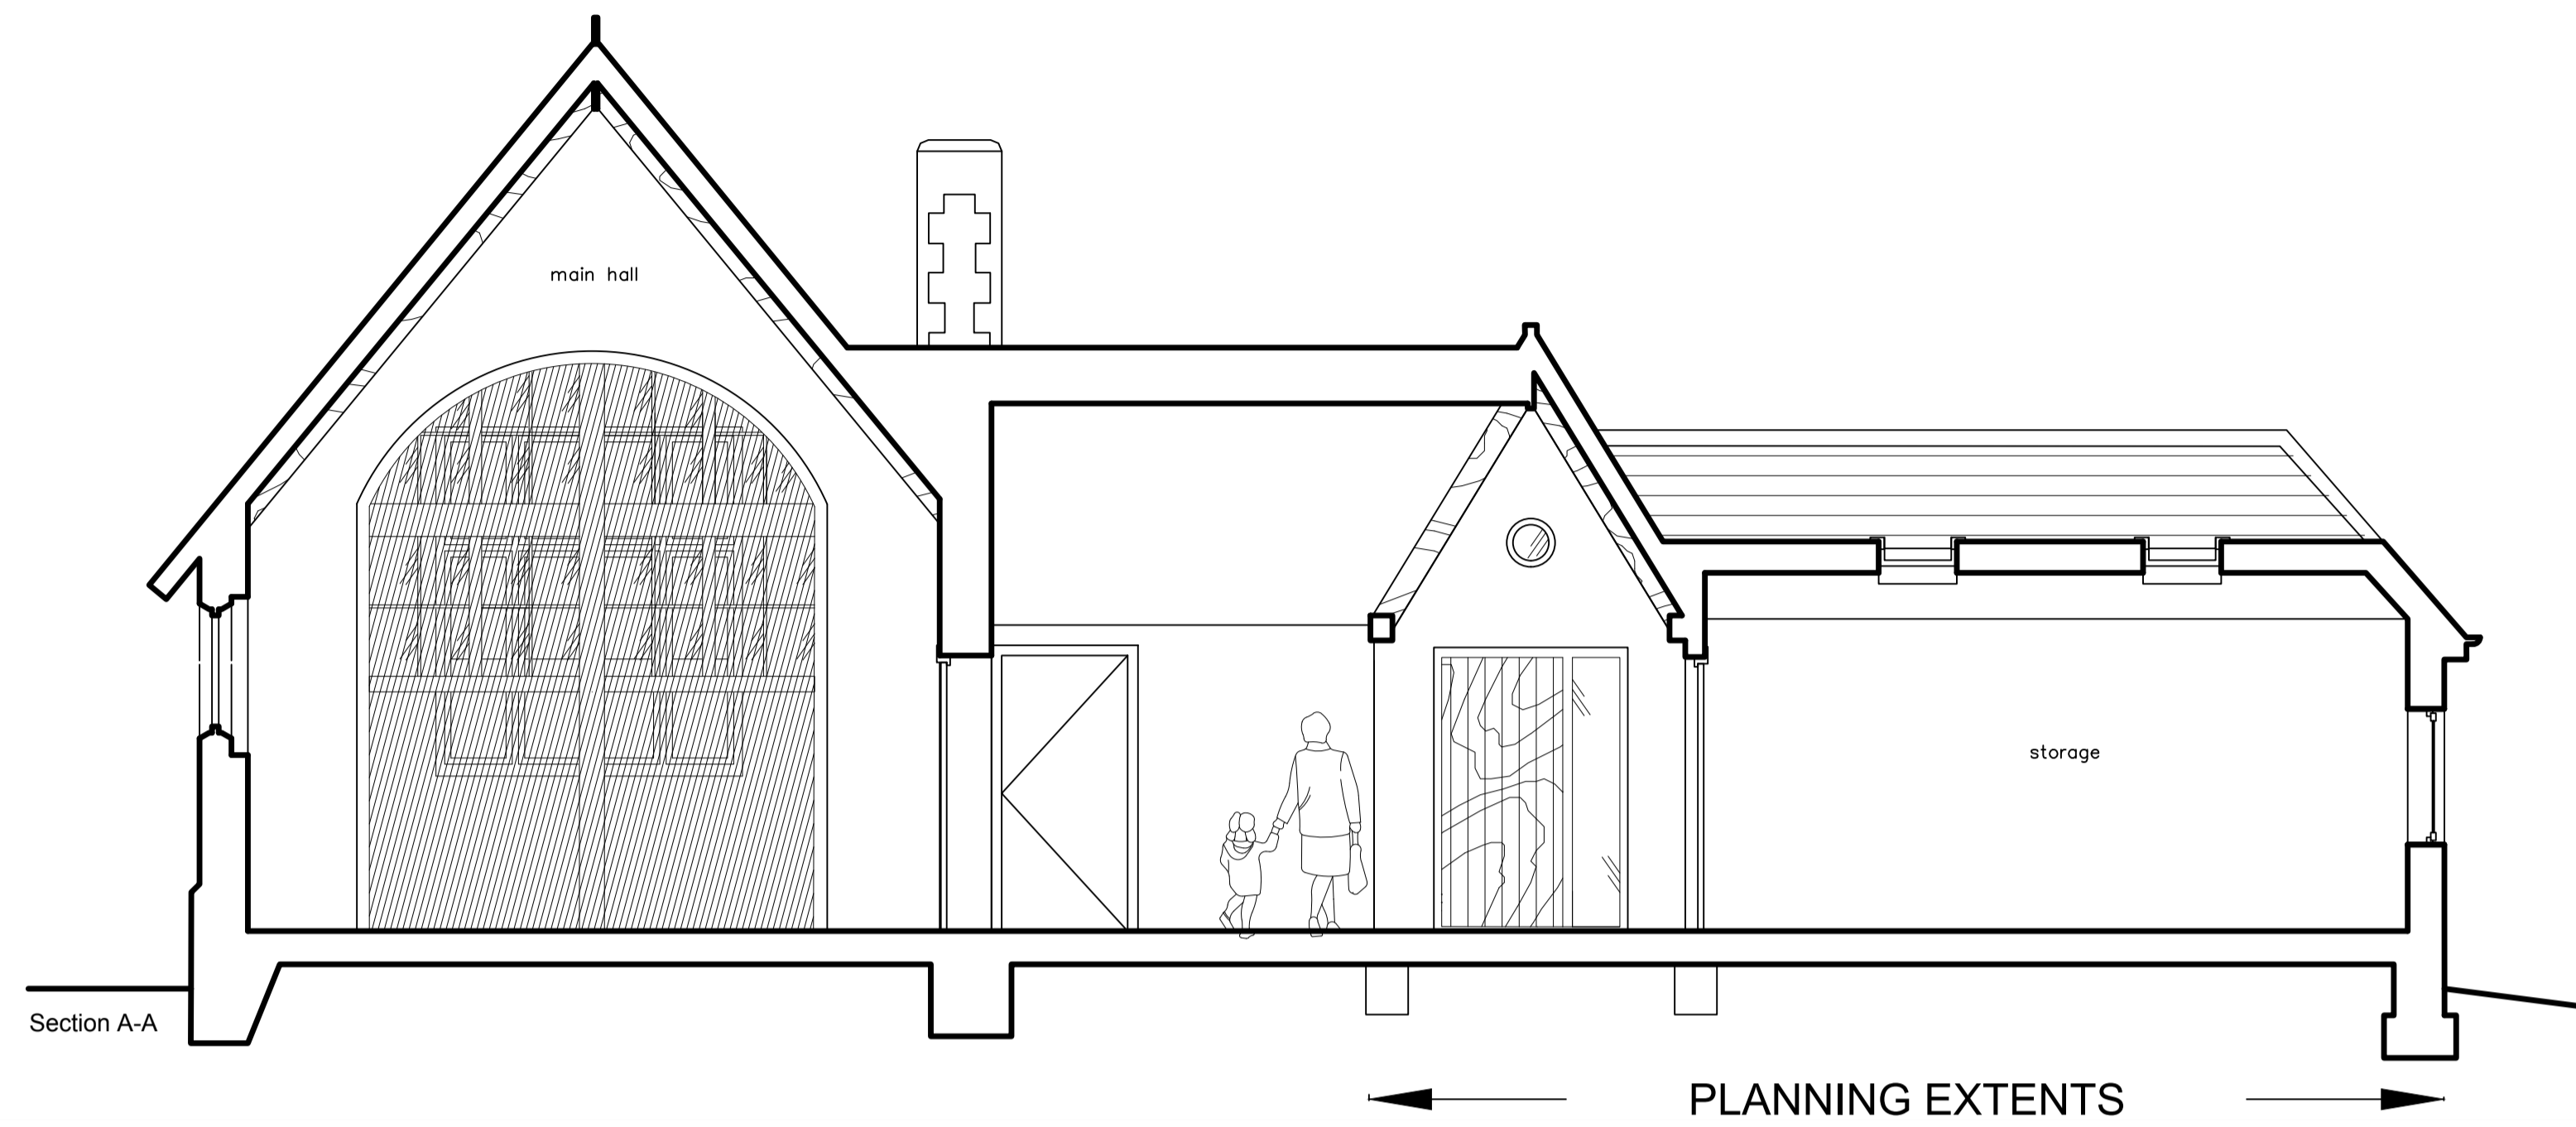


NOTES
 The main contractor is to check all dimensions, tolerances and references.
 Any errors or discrepancies should be notified to the architect.
 Do not scale off this drawing.
 This drawing is the copyright of Erskine Walsh Ltd. and must not be reproduced
 in whole or part or used for the execution of work without their written consent.

AMENDMENTS
 Pre-planning issue
 Issued to committee meeting
 Pre-planning application
 Survey update
 Issued to committee meeting
 Issued for approval
 Planning issue
 Client comments

REVISION	DATE
P1	27/09/2018
P2	11/10/2018
P3	27/11/2018
P4	19/07/2019
P5	04/11/2019
P6	02/03/2020
P7	02/04/2020
P8	20/05/2020

- MATERIALS
- ▣ Clay slates
 - ▣ Stone wall
 - ▣ Brick (tan, runner bond)
 - ▣ Softwood profile

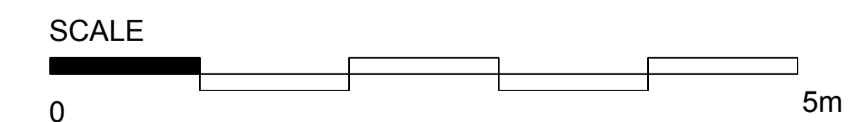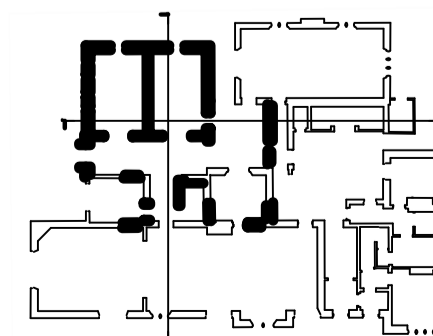


Erskine Walsh Ltd.
 www.erskinewalsharchitects.com

PROJECT: Thursley Village Hall, London

DRAWING: Proposed Section A-A & B-B

STATUS: Planning

SCALE: 1:100 @A3
 DATE: 20/05/2020
 DRG NO.: 2056_106_P8

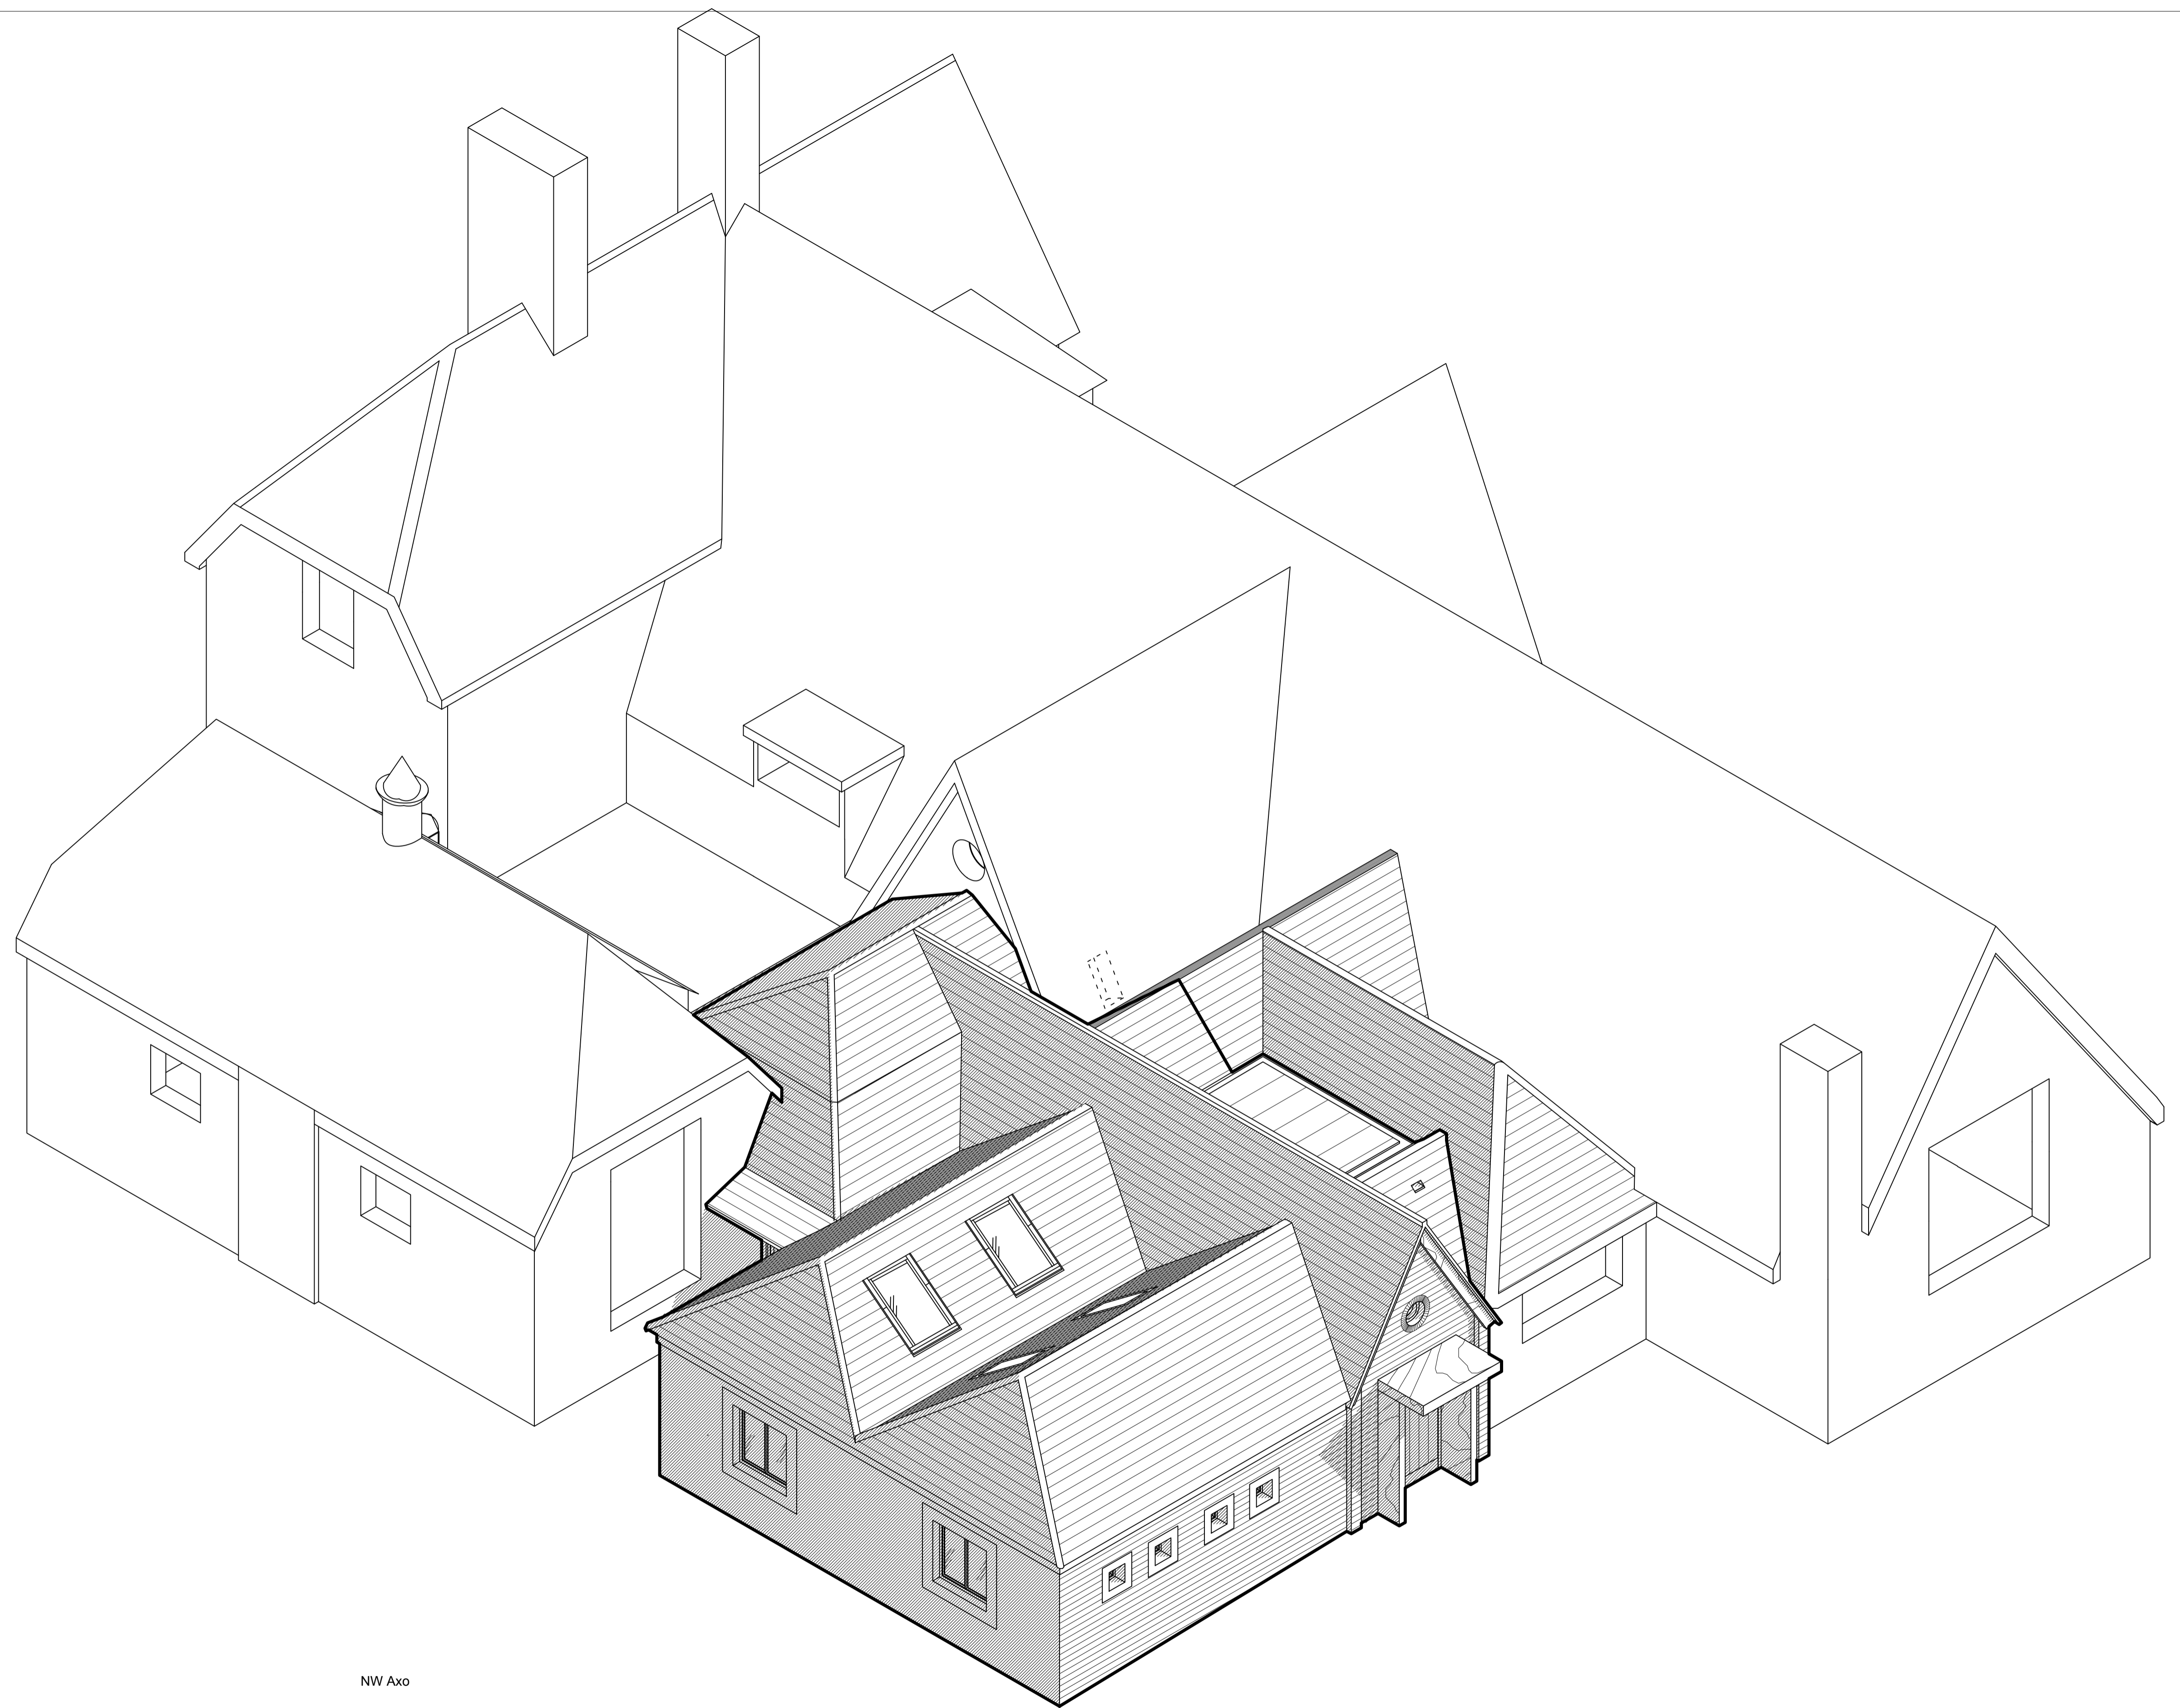

NW Axo


NOTES
 The main contractor is to check all dimensions, tolerances and references.
 Any errors or discrepancies should be notified to the architect.
 Do not scale off this drawing.
 This drawing is the copyright of Erskine Walsh Ltd. and must not be reproduced
 in whole or part or used for the execution of work without their written consent.

AMENDMENTS
 Pre-planning issue
 Issued to committee meeting
 Pre-planning application
 Survey update
 Issued to committee meeting
 Issued for approval
 Planning issue
 Client comments

REVISION	DATE
P1	27/09/2018
P2	11/10/2018
P3	27/11/2018
P4	19/07/2019
P5	04/11/2019
P6	02/03/2020
P7	02/04/2020
P8	20/05/2020

MATERIALS

- ☐ Clay slates
- ☐ Stone wall
- ☐ Brick (tan, runner bond)
- ☐ Softwood profile

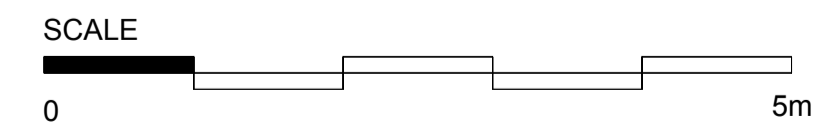

Erskine Walsh Ltd.
 www.erskinewalsharchitects.com

PROJECT: Thursley Village Hall, London

DRAWING: Proposed N-W Axo

STATUS: Planning

SCALE	DATE	DRG NO.
1:100 @A3	20/05/2020	2056_108_FF8